




5\_TECHNICAL DRAWINGS.

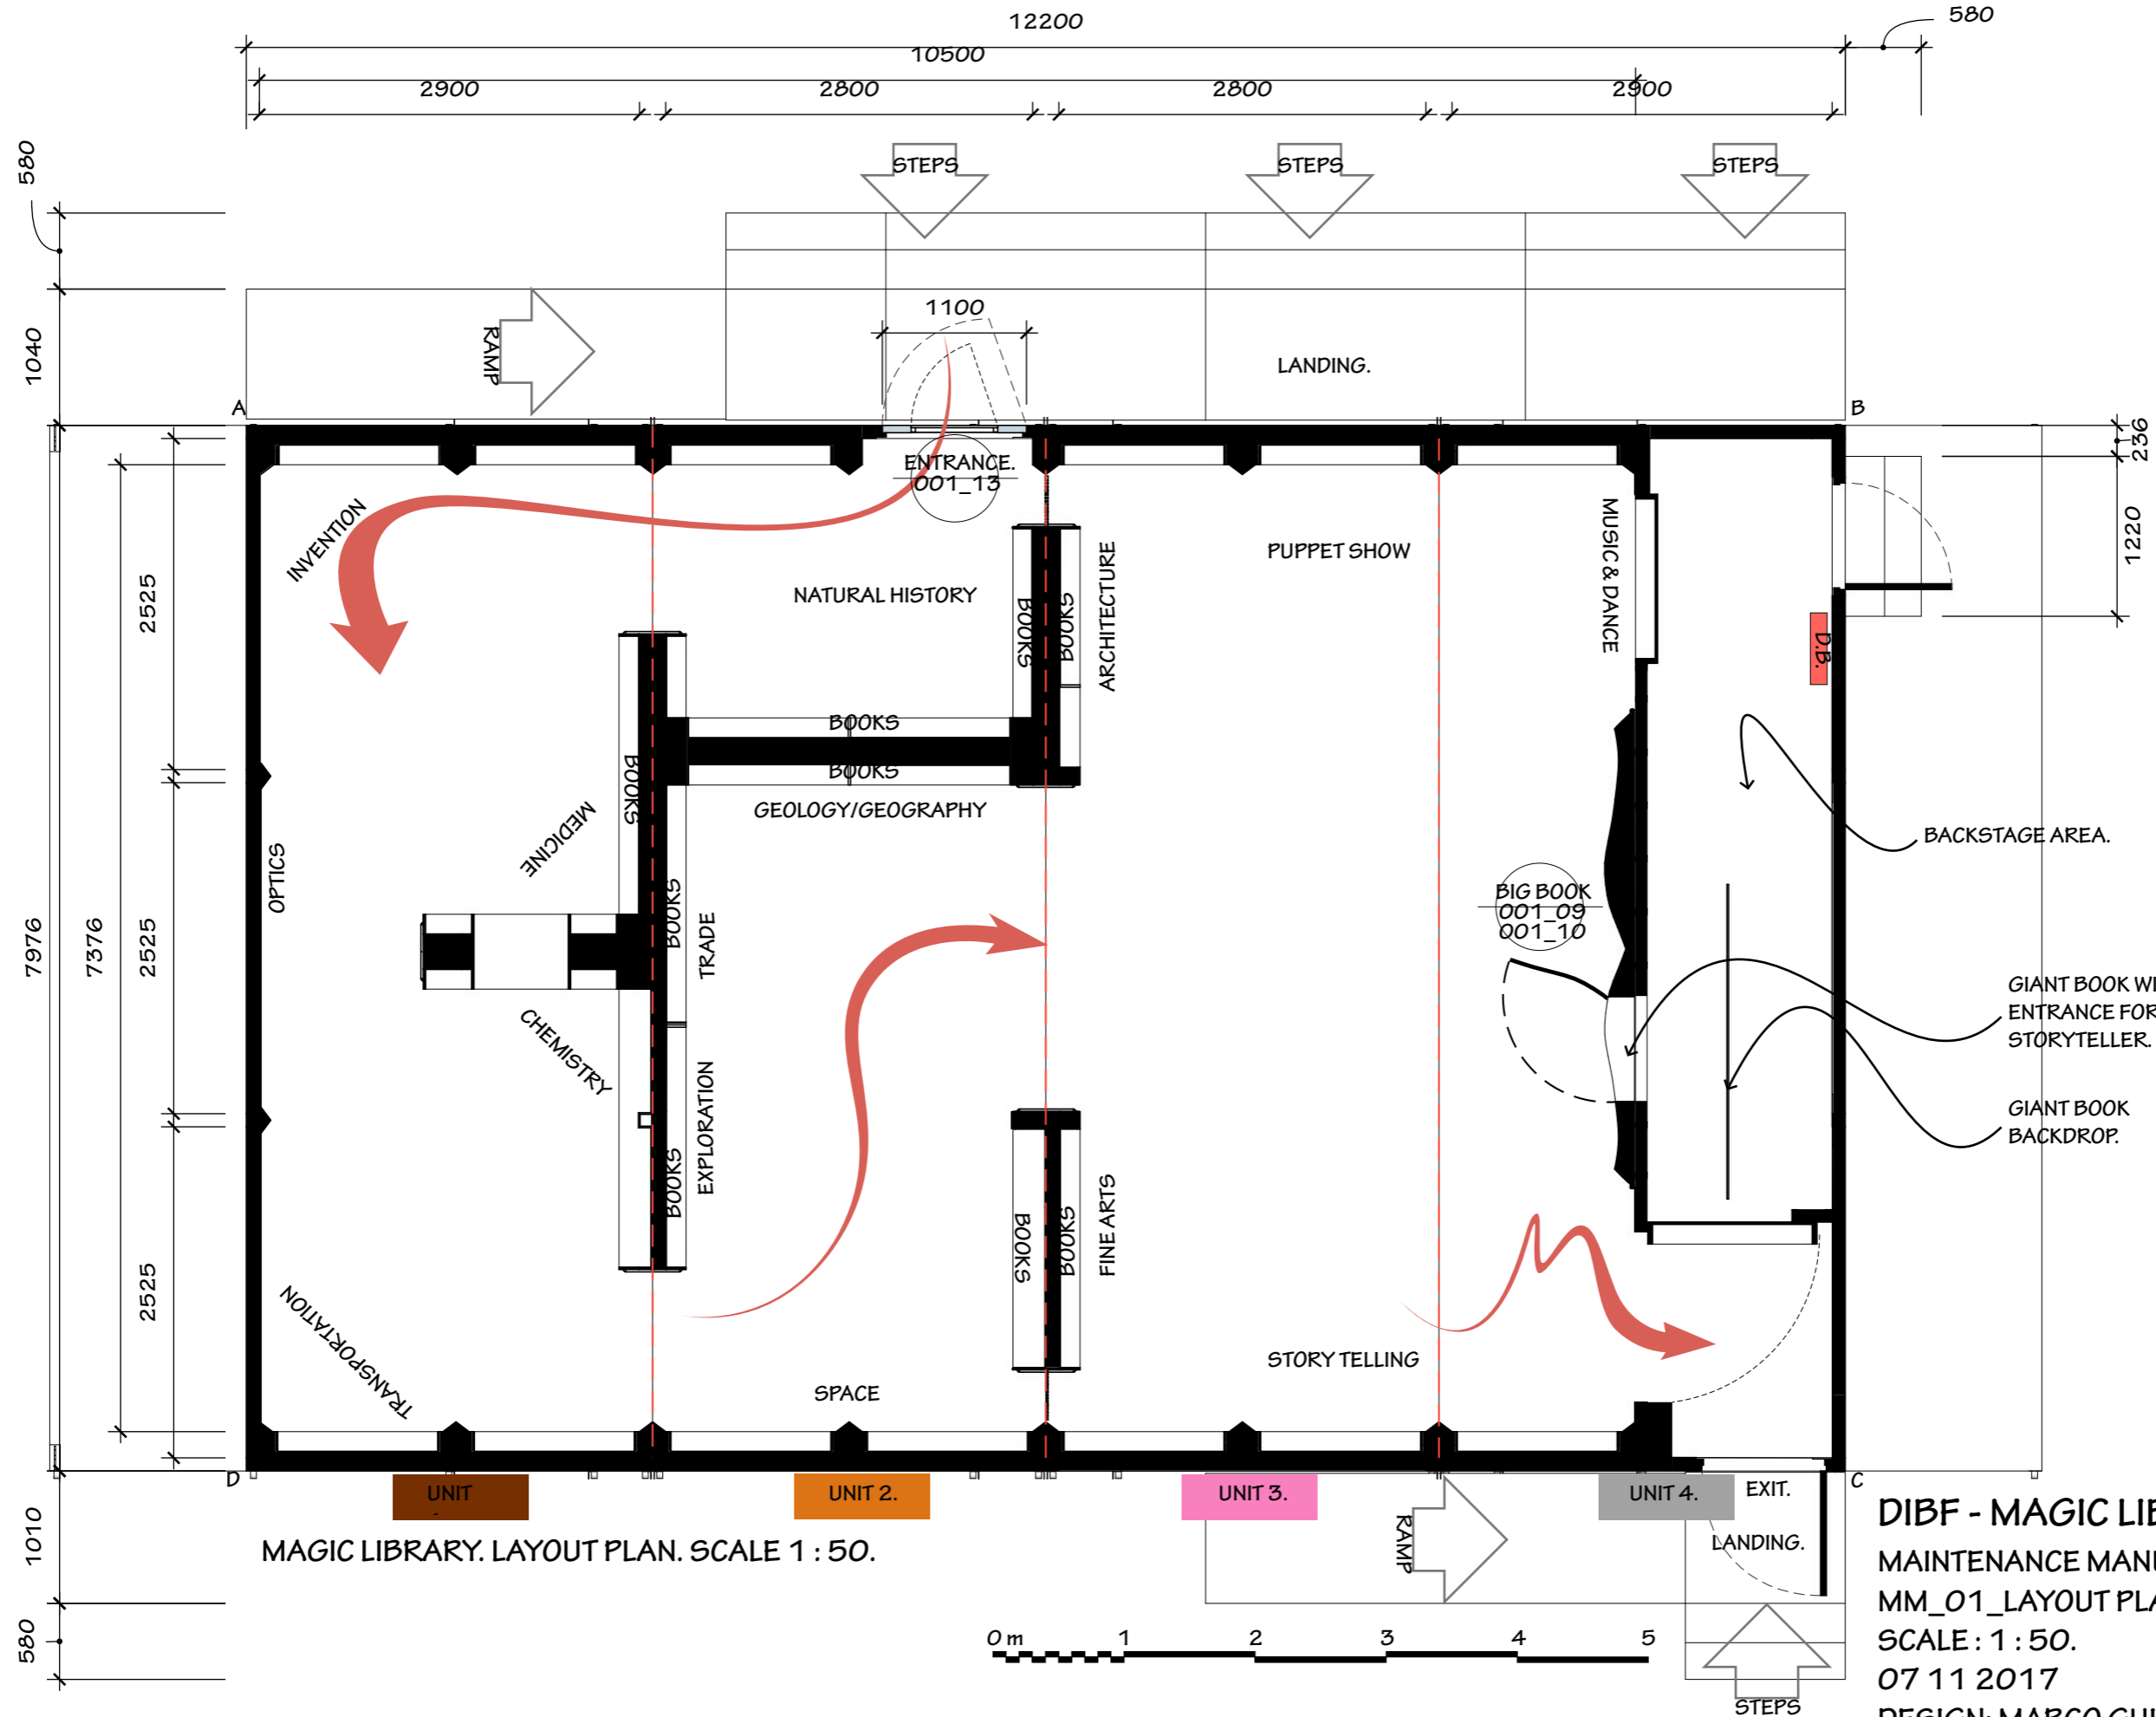


MAGIC LIBRARY. LAYOUT PLAN. SCALE 1 : 50.

**DIBF - MAGIC LIBRARY**  
 MAINTENANCE MANUAL.  
 MM\_01\_LAYOUT PLAN.  
 SCALE : 1 : 50.  
 07 11 2017  
 DESIGN: MARCO GUIDETTI  
 DRAWN: POC


5\_TECHNICAL DRAWINGS.

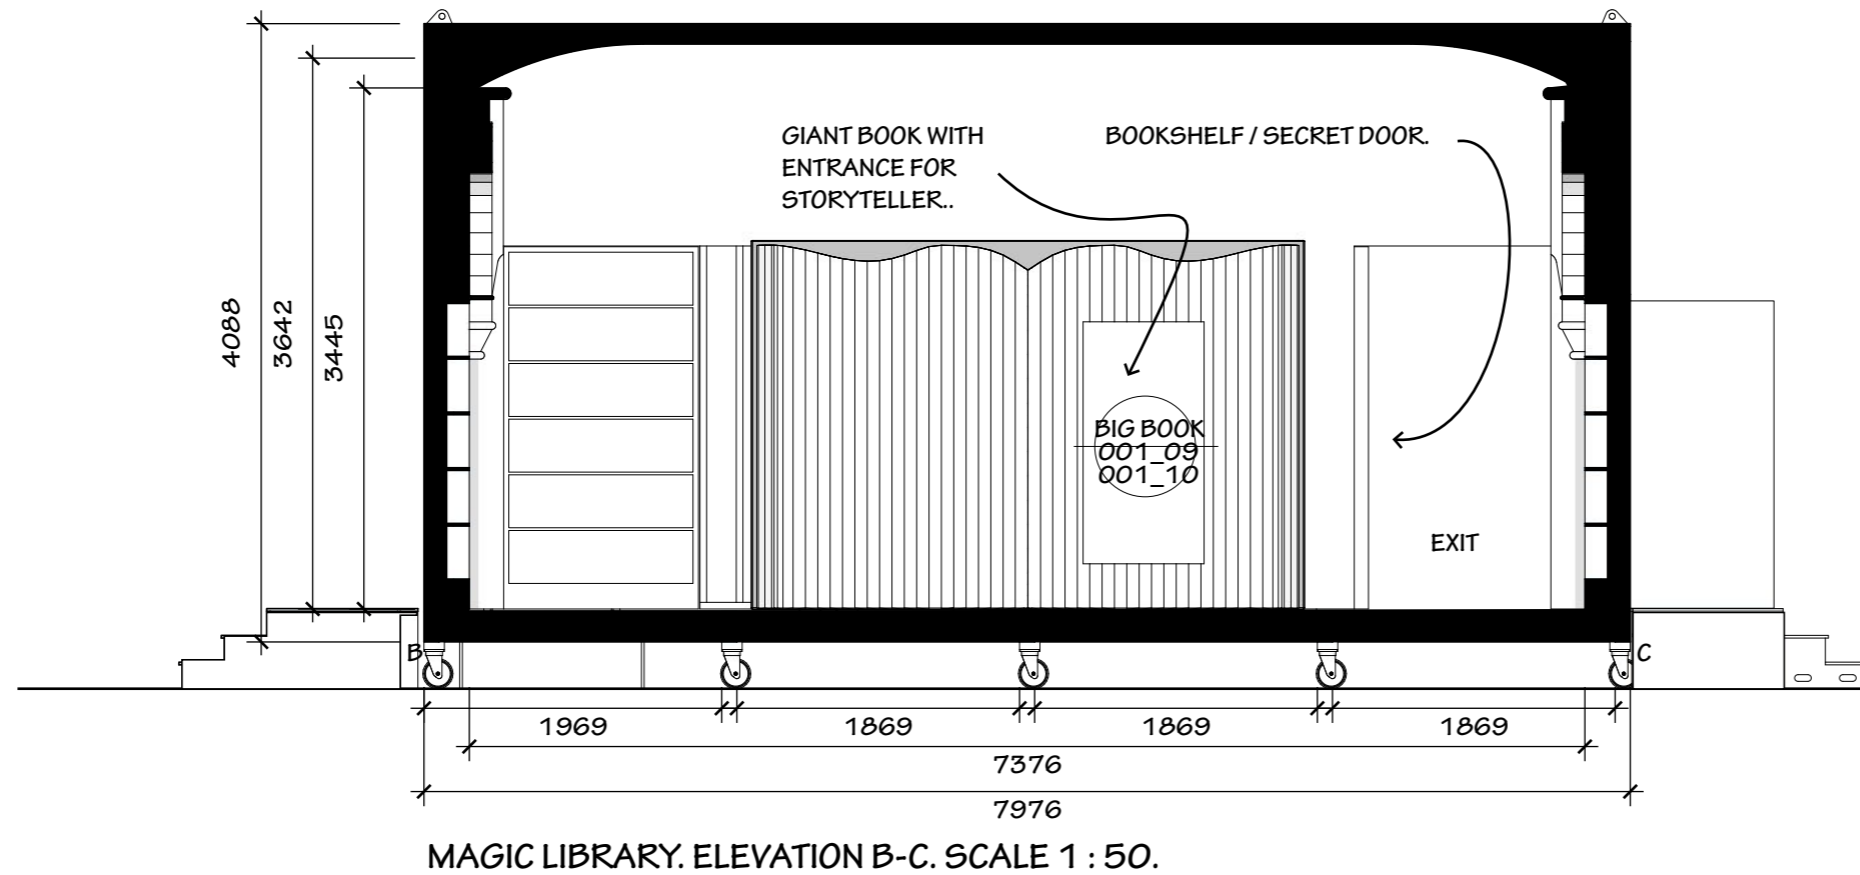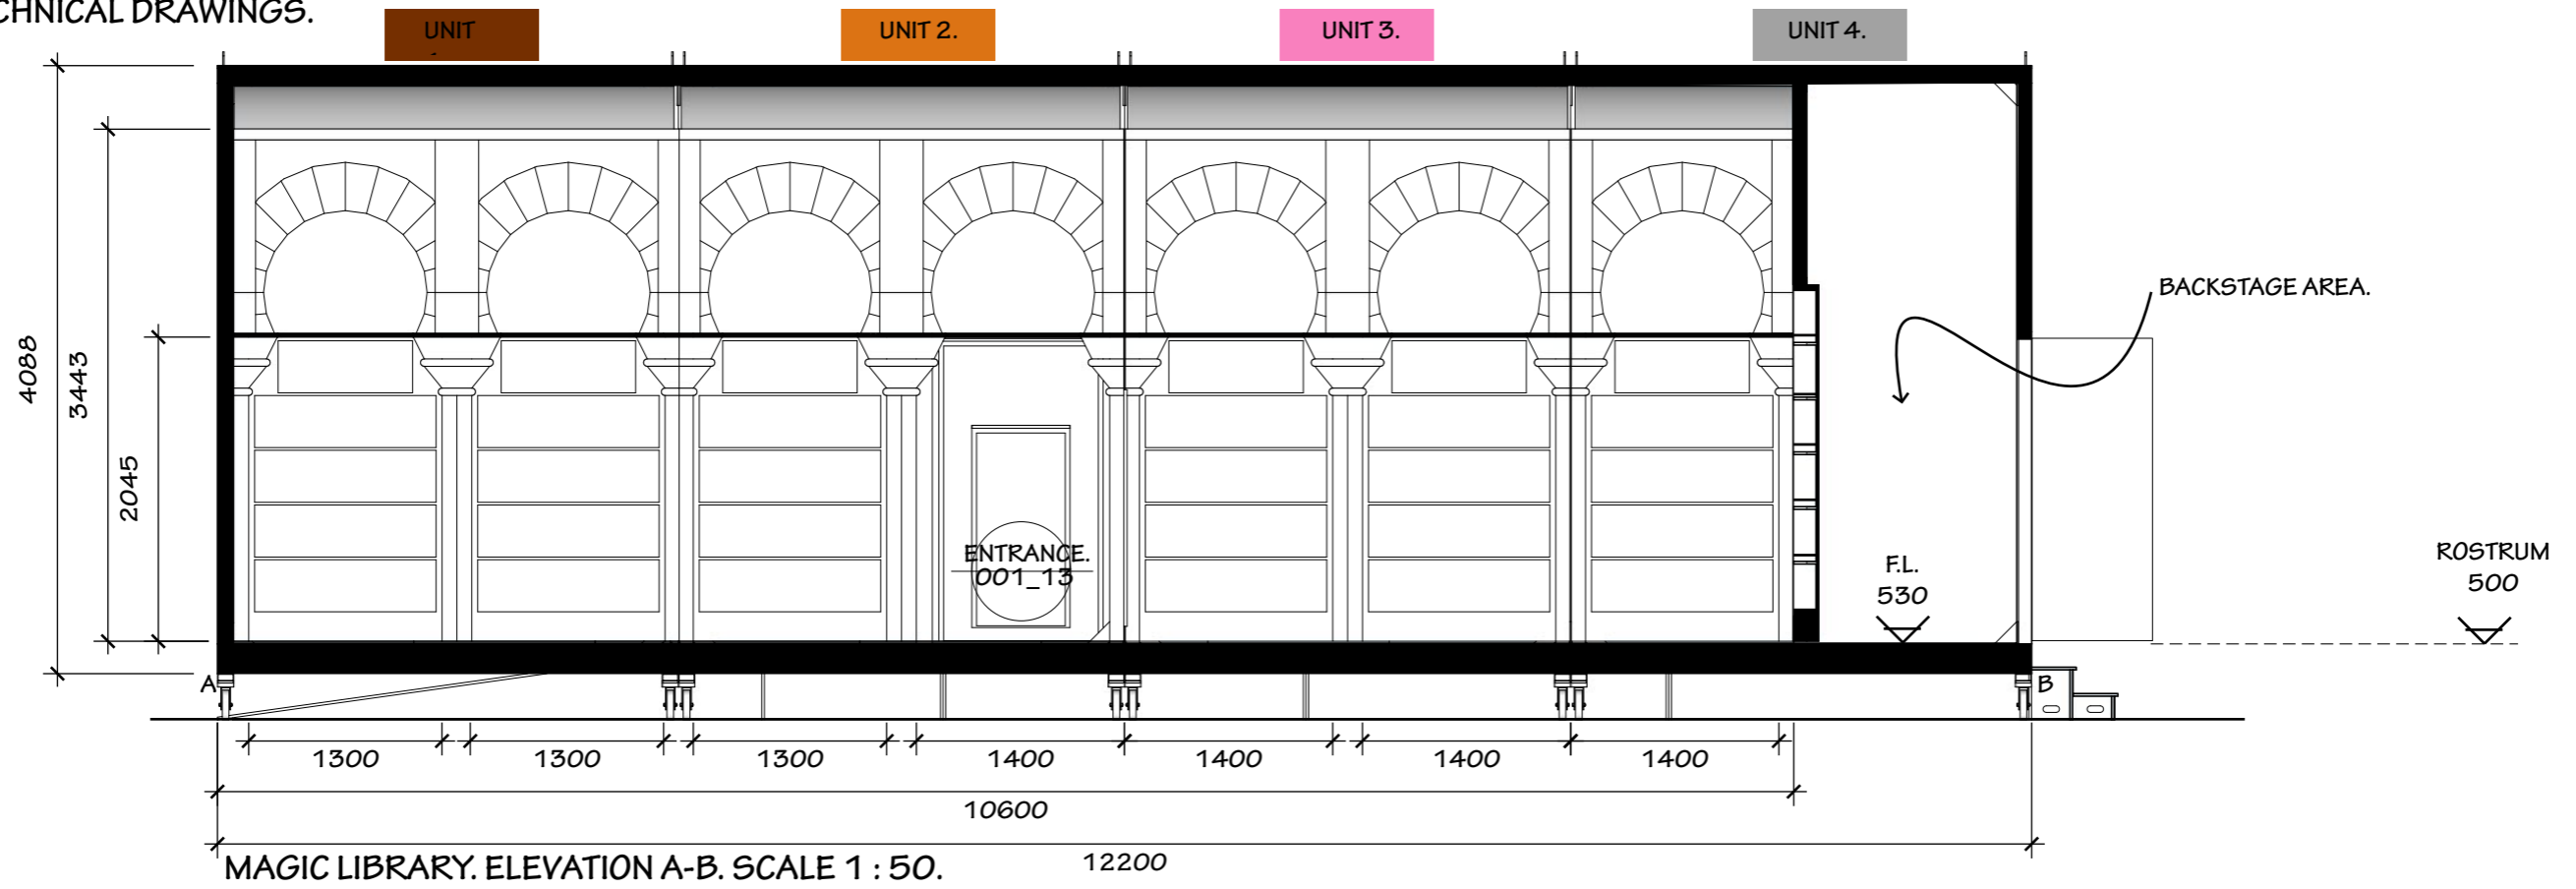

**DIBF - MAGIC LIBRARY**  
 MAINTENANCE MANUAL.  
 MM\_02\_ELEV. AB & BC.  
 SCALE : 1 : 50.  
 07 11 2017  
 DESIGN: MARCO GUIDETTI  
 DRAWN: POC

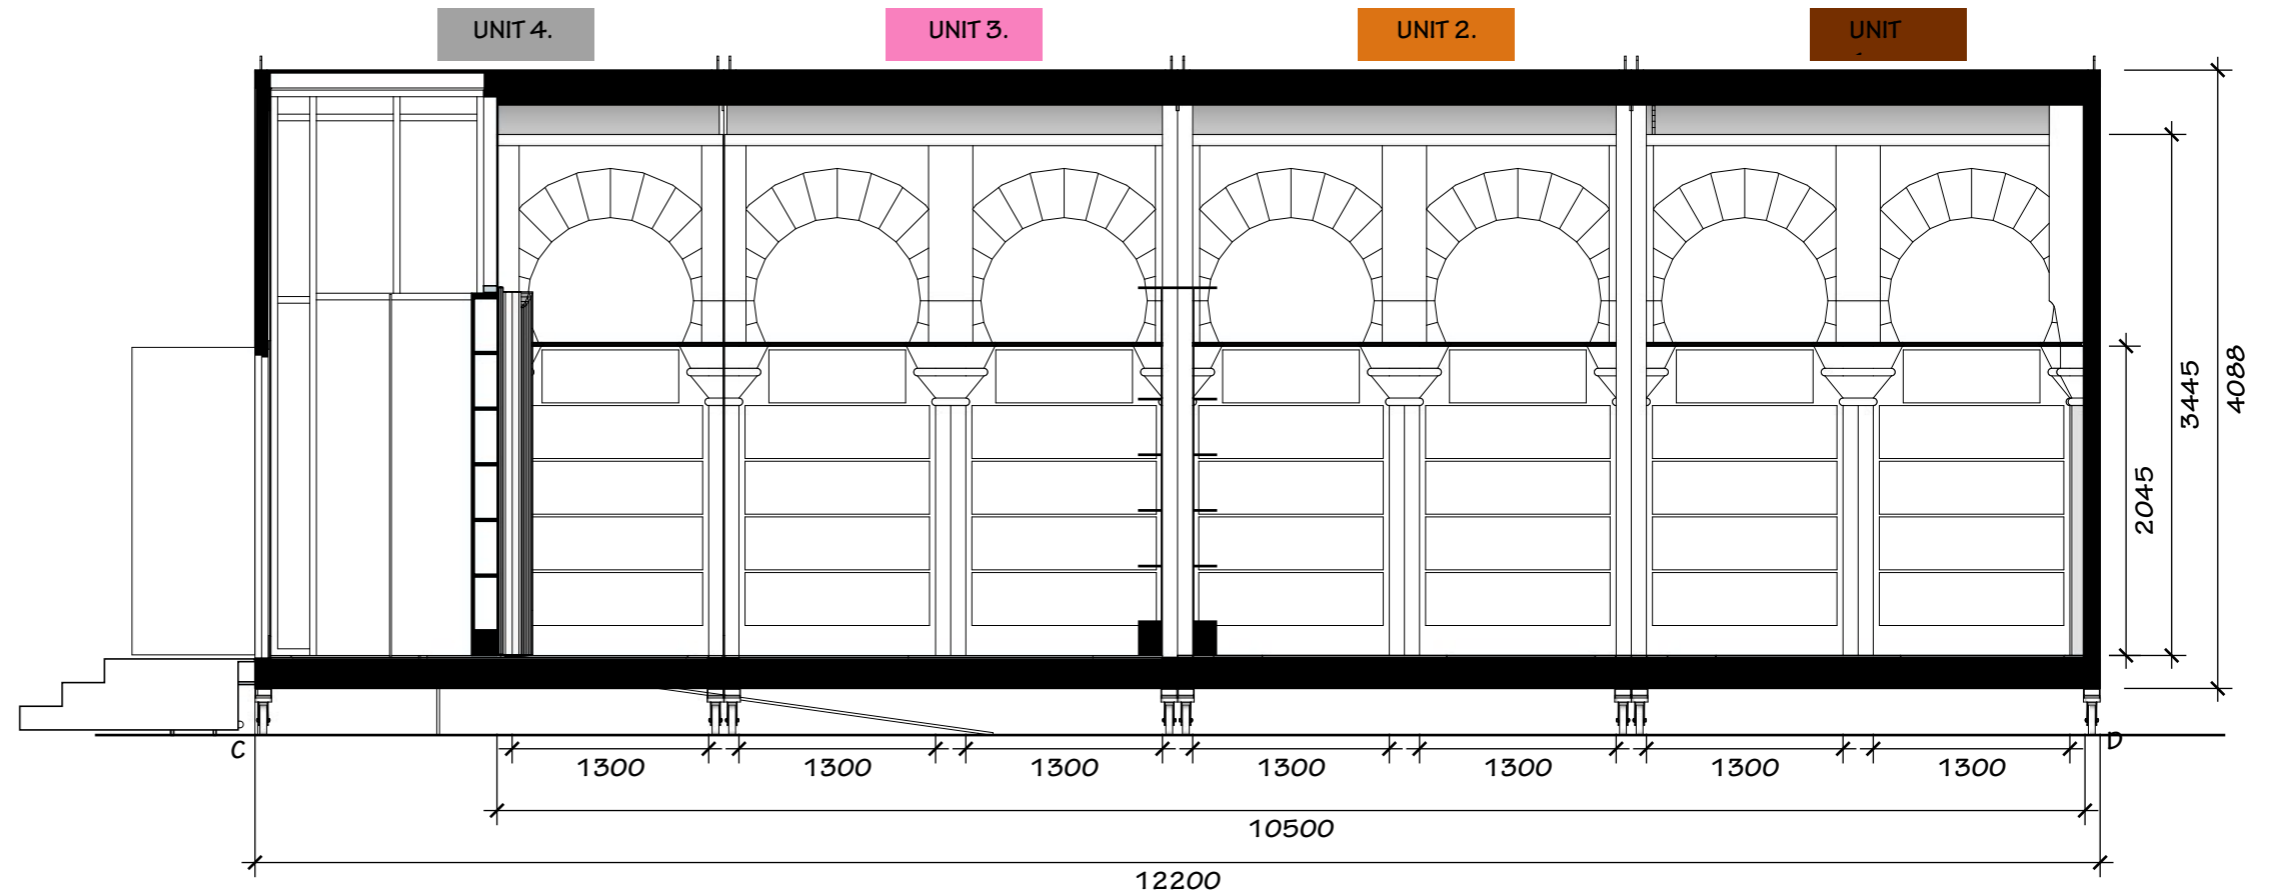

MAGIC LIBRARY. ELEVATION C-D. SCALE 1 : 50.

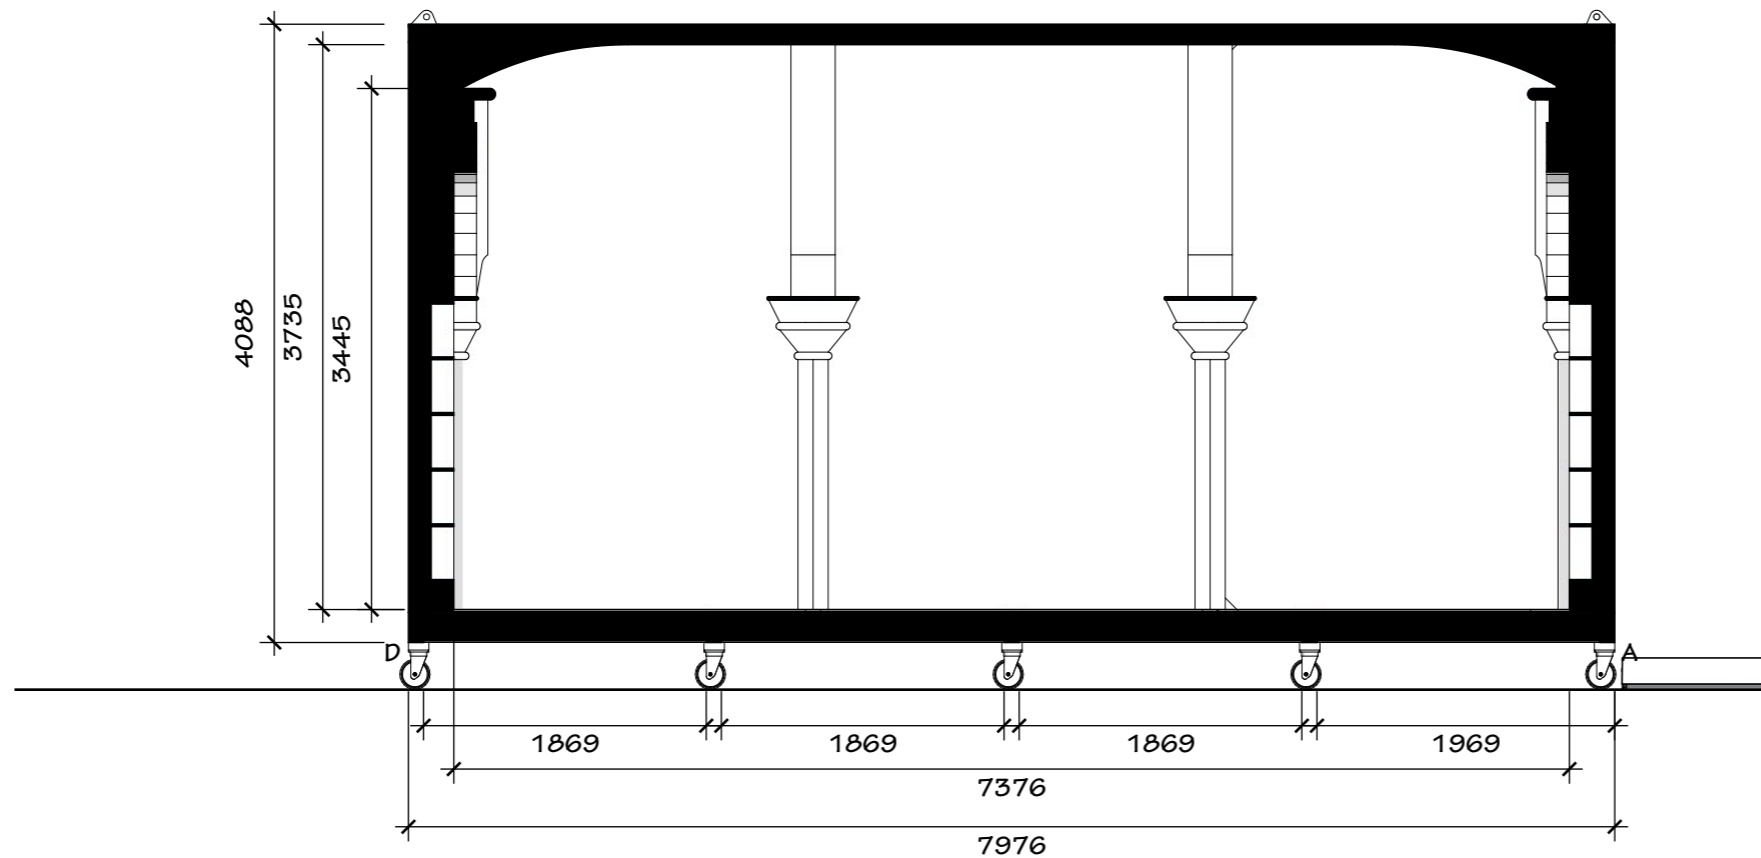


MAGIC LIBRARY. ELEVATION D-A. SCALE 1 : 50.



DIBF - MAGIC LIBRARY  
 MAINTENANCE MANUAL.  
 MM\_03\_ELEV. CD & DA.  
 SCALE : 1 : 50.  
 07 11 2017  
 DESIGN: MARCO GUIDETTI  
 DRAWN: POC




MAGIC LIBRARY. ELEVATION A-D. SCALE 1 : 50.

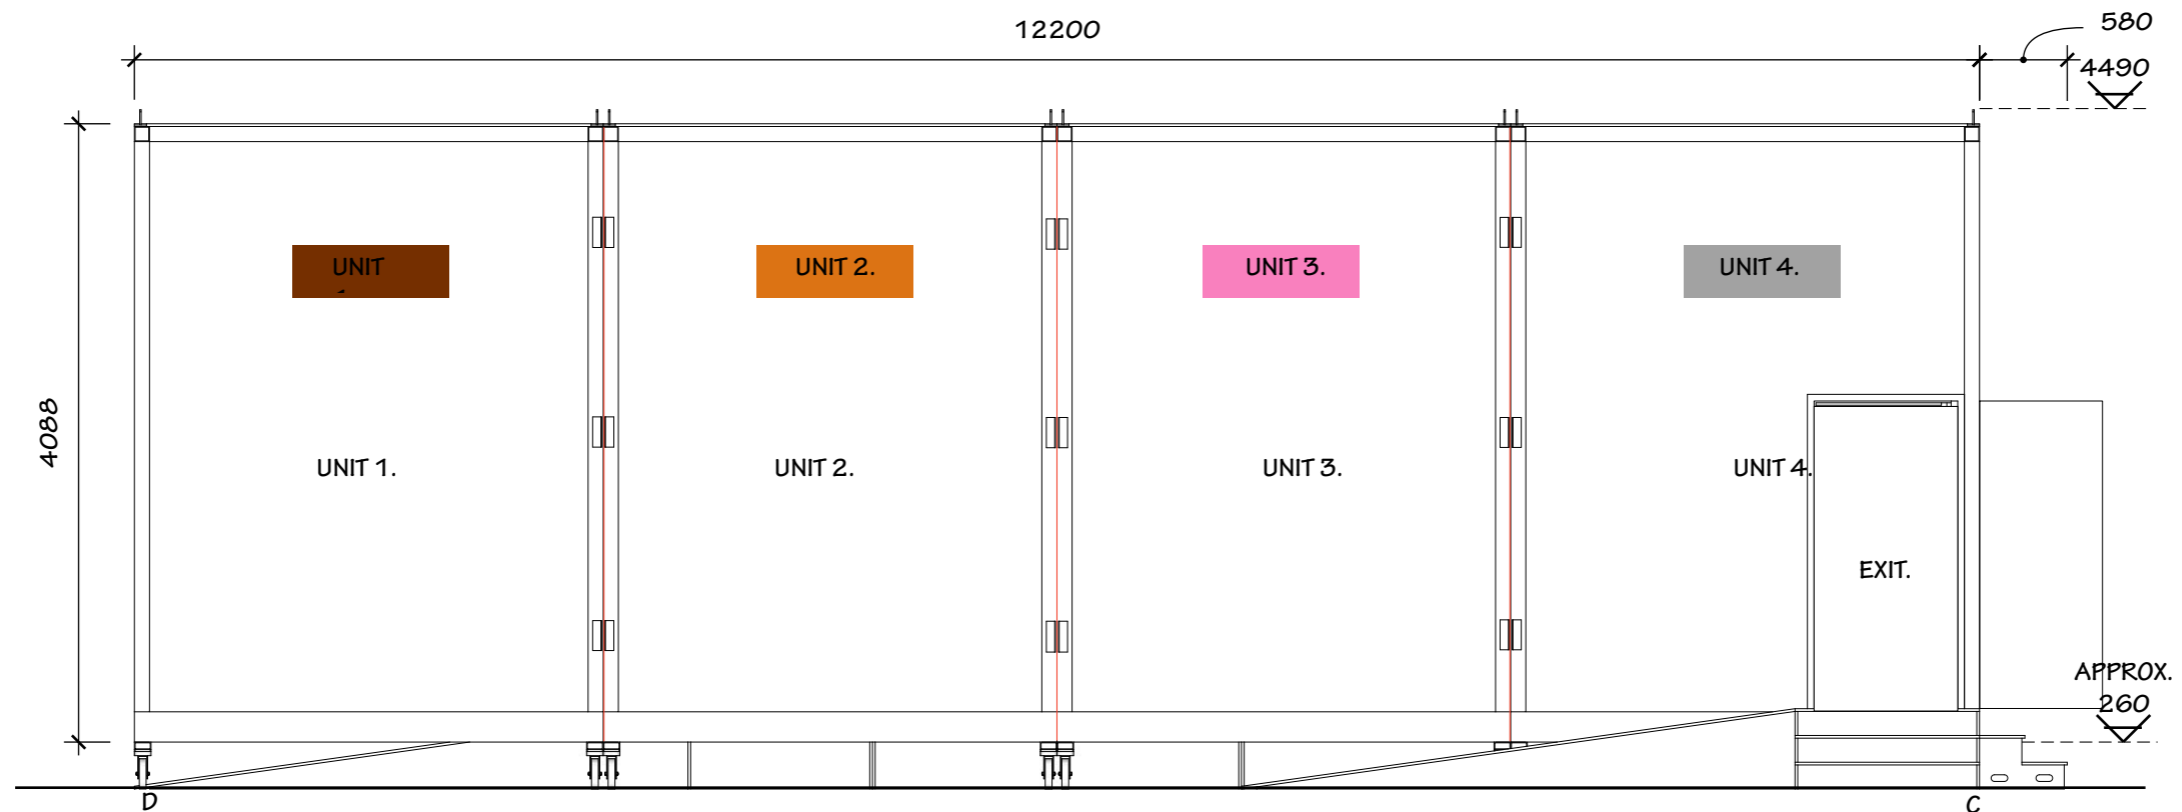


MAGIC LIBRARY. ELEVATION D-C. SCALE 1 : 50.

DIBF - MAGIC LIBRARY  
 MAINTENANCE MANUAL.  
 MM\_05\_ELEV. AD & DC.  
 SCALE : 1 : 50.  
 07 11 2017  
 DESIGN: MARCO GUIDETTI  
 DRAWN: POC



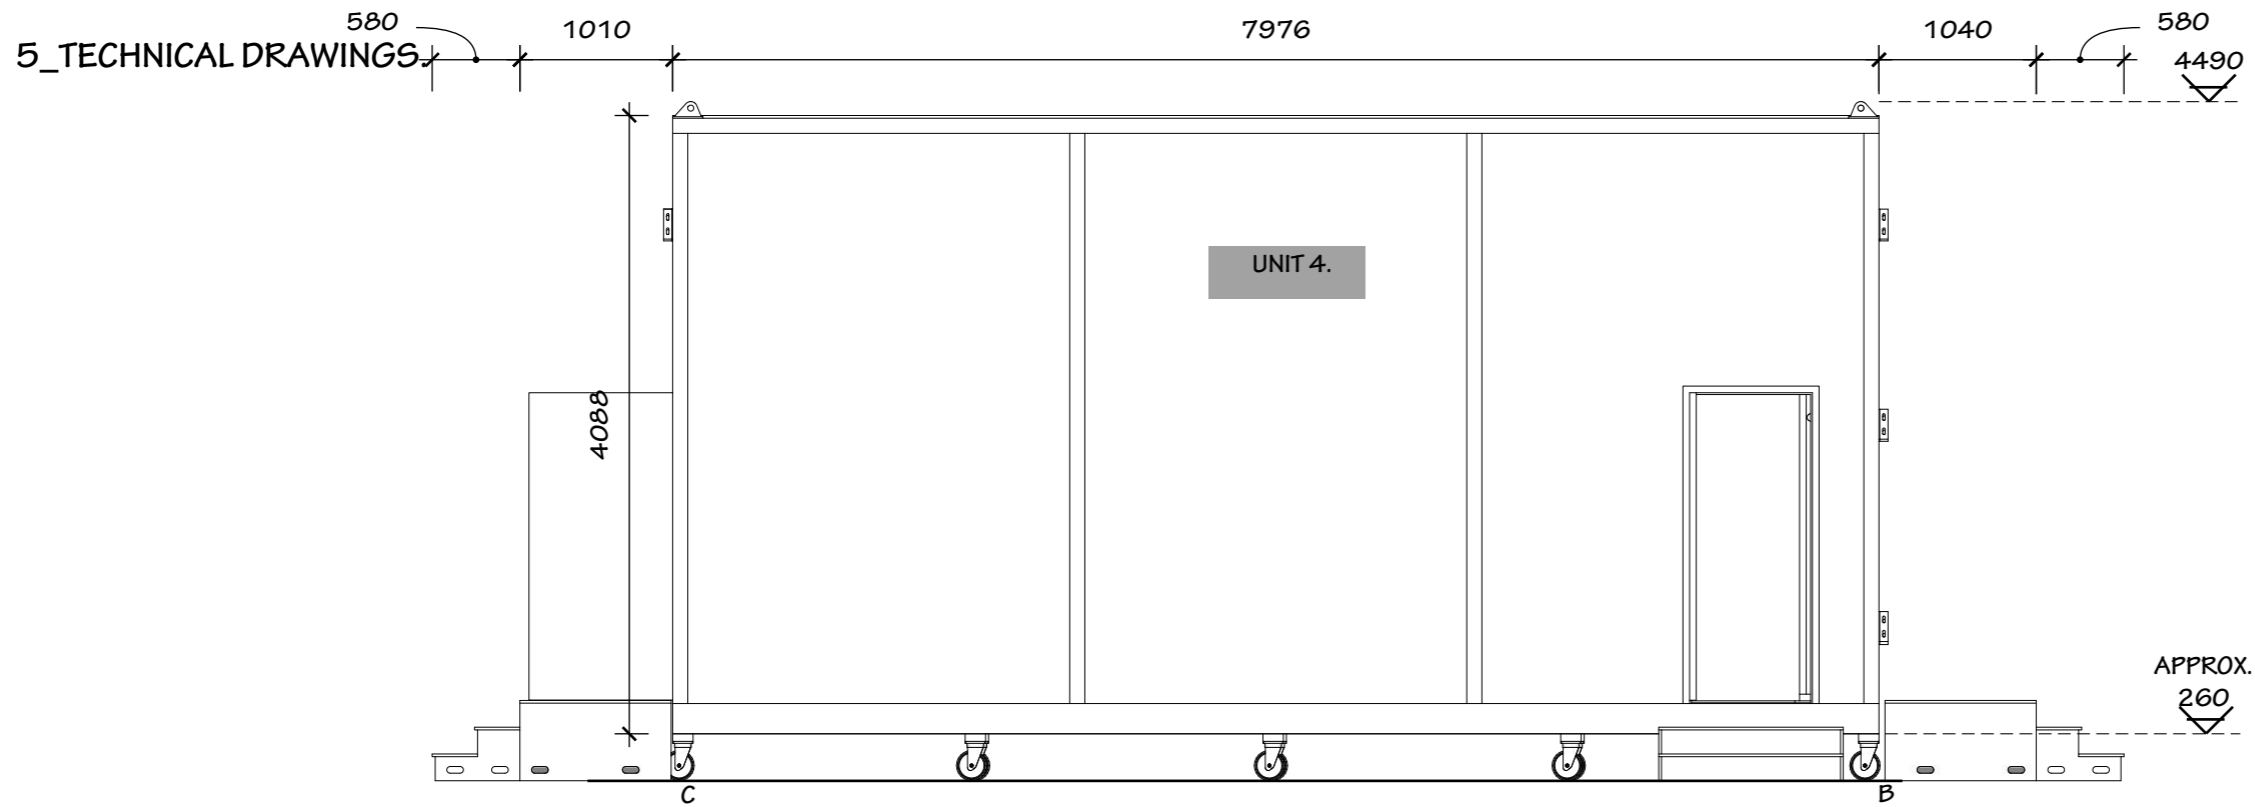

MAGIC LIBRARY. ELEVATION C-B. SCALE 1 : 50.

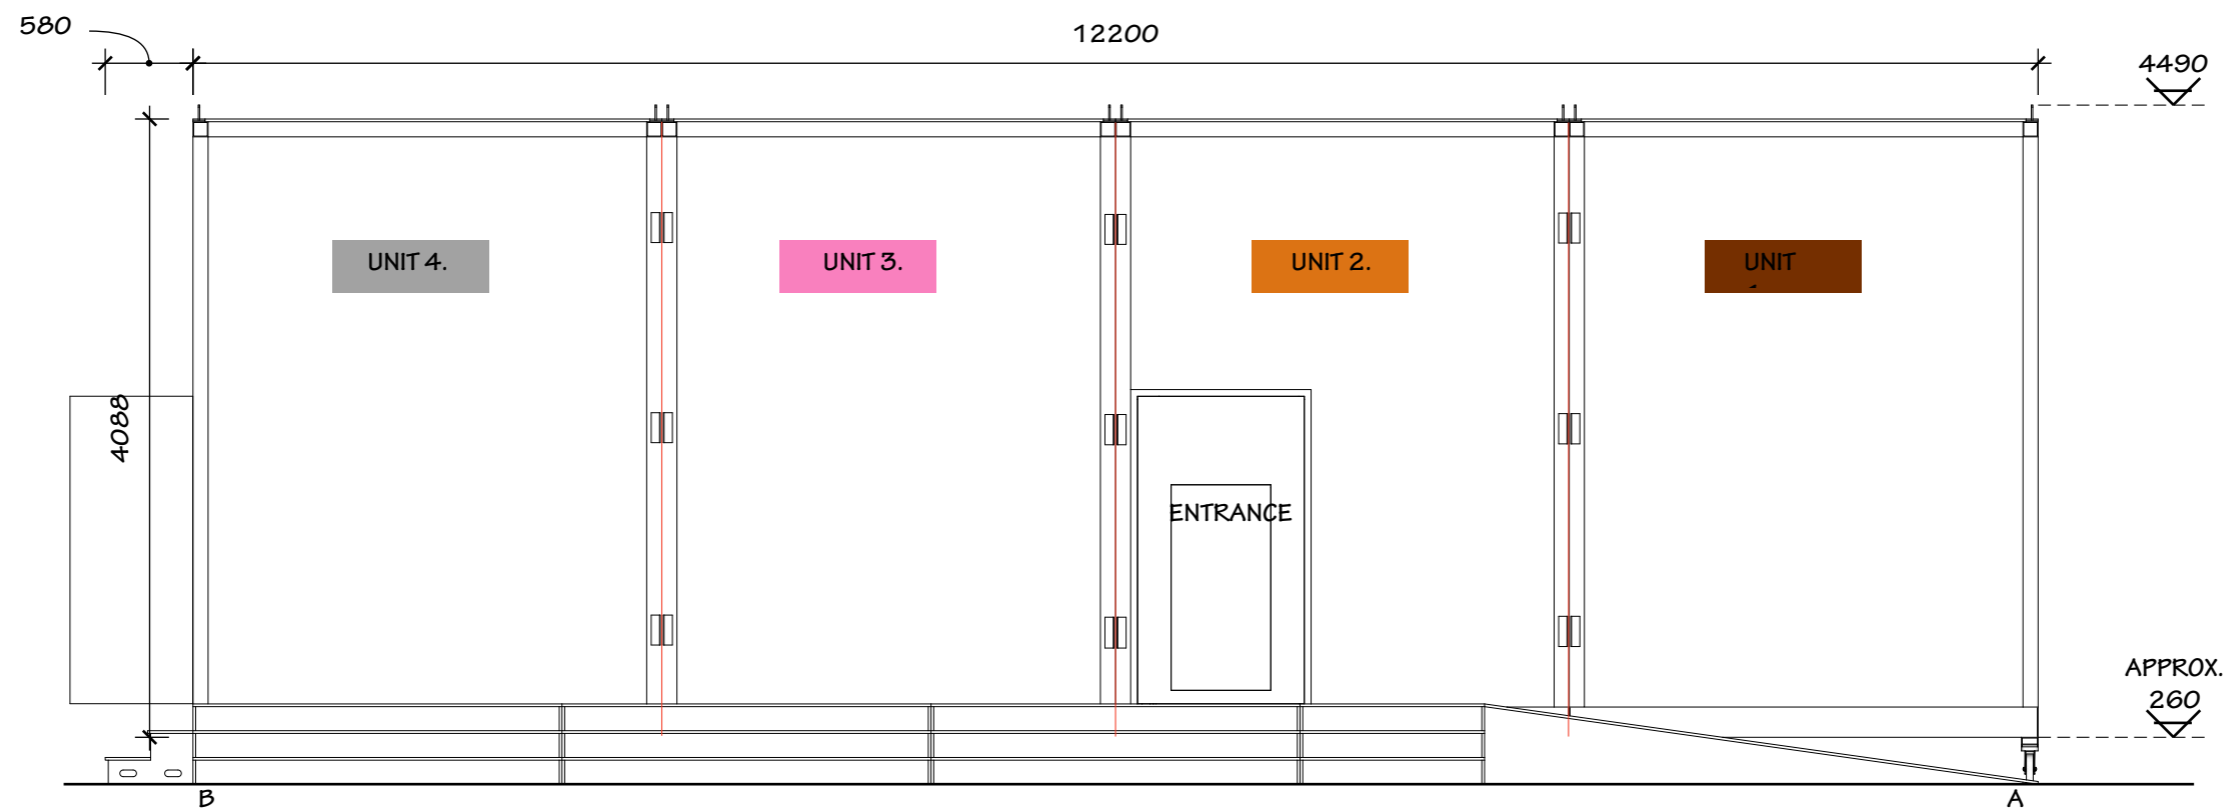

MAGIC LIBRARY. ELEVATION B-A. SCALE 1 : 50.

DIBF - MAGIC LIBRARY  
 MAINTENANCE MANUAL.  
 MM\_06\_ELEV. CB & BA.  
 SCALE : 1 : 50.  
 07 11 2017  
 DESIGN: MARCO GUIDETTI  
 DRAWN: POC

